


Case No: SPUD-1722

Applicant: Chanh Phap Buddhist Meditation Center, Inc.


Existing Zoning: R-1

Location: 2021 NE 115th St.

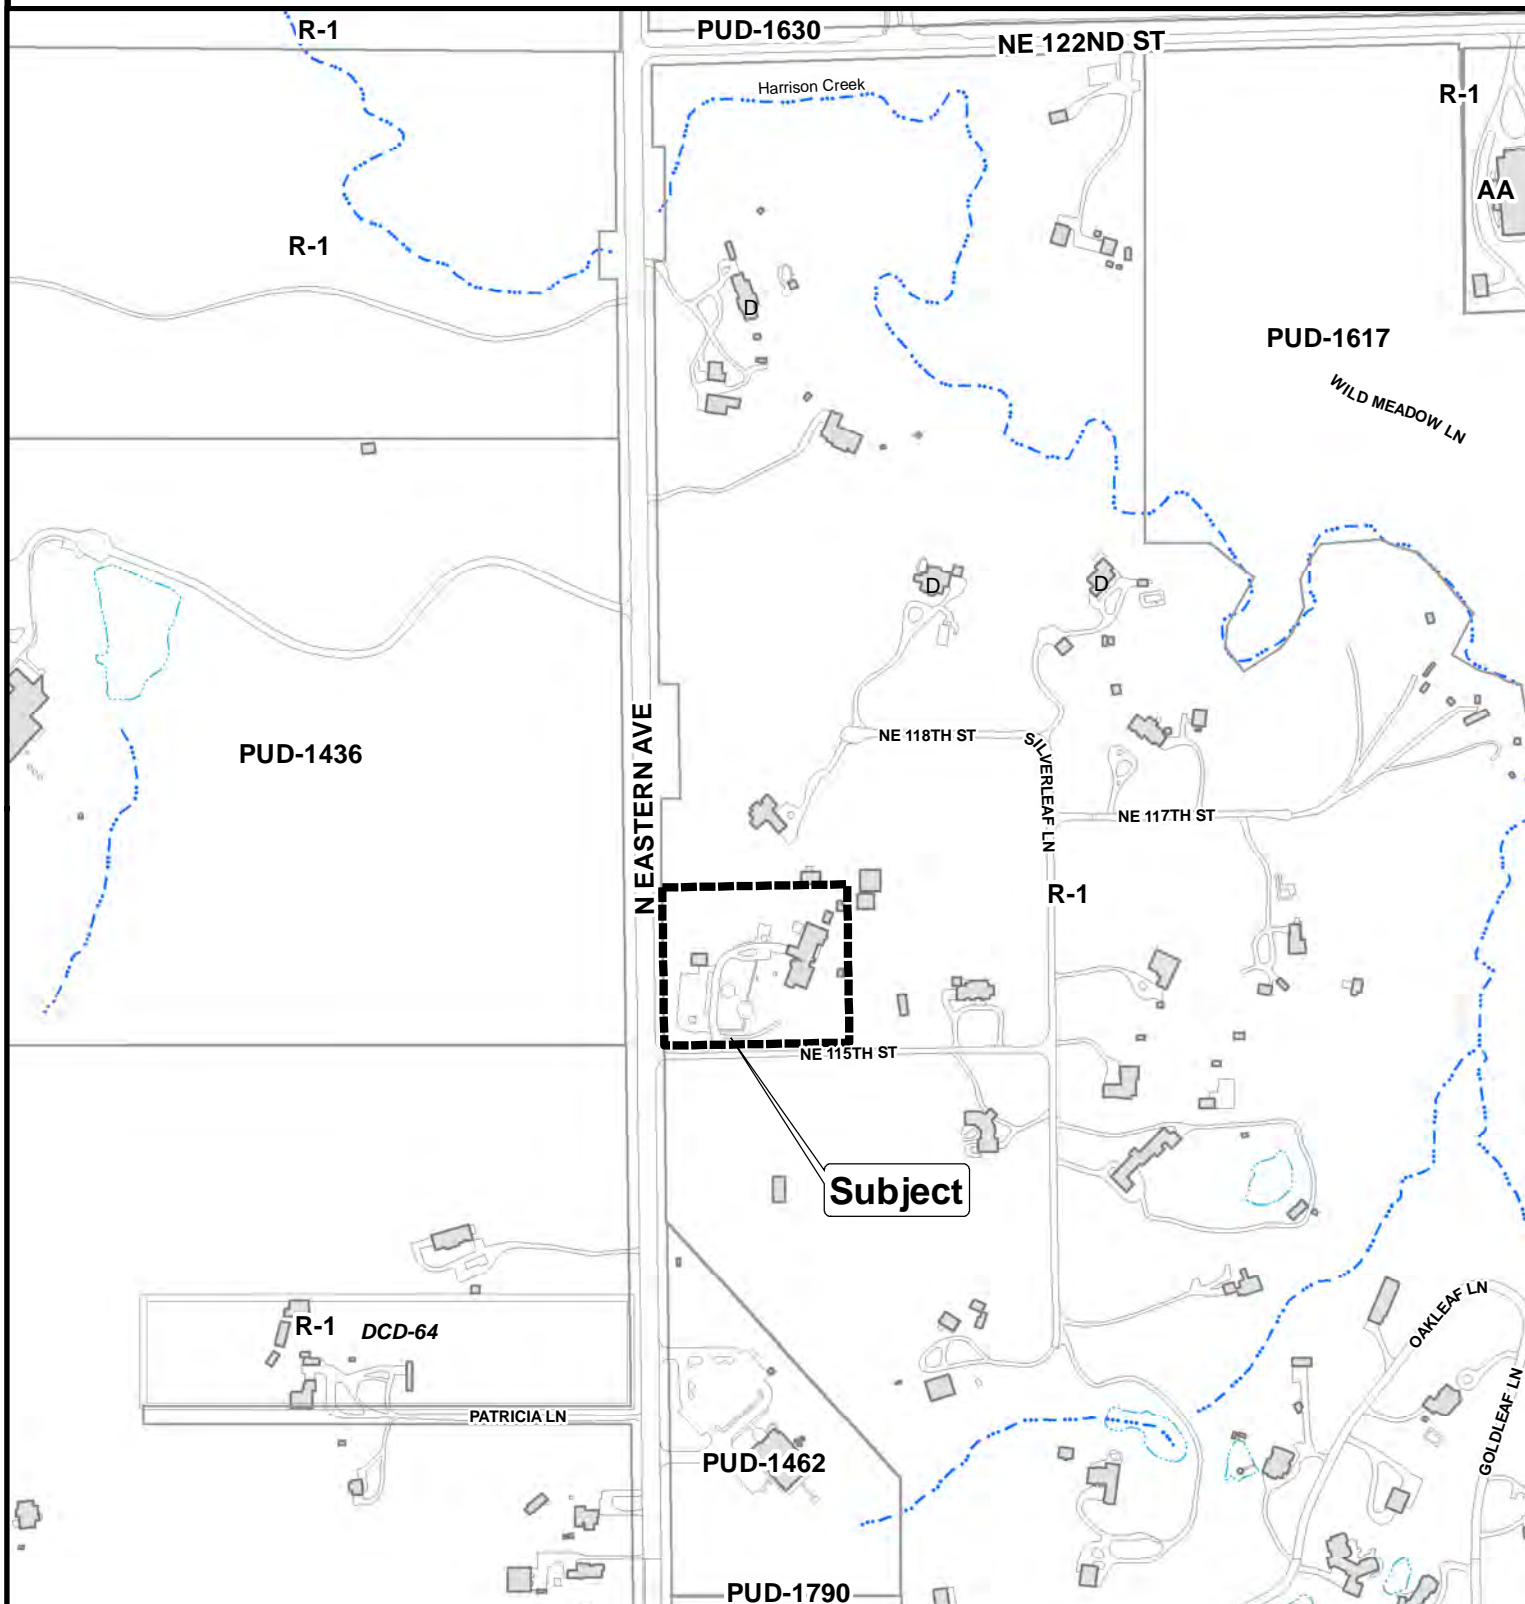

The City of  
OKLAHOMA CITY

## Simplified Planned Unit Development

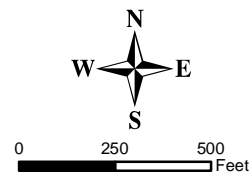

THE CITY OF OKLAHOMA CITY  
SIMPLIFIED PLANNED UNIT DEVELOPMENT  
**SPUD-\_\_\_\_\_**

**MASTER DESIGN STATEMENT FOR**

NE 115th St. & N. Eastern Ave.

**February 27, 2025**

**PREPARED BY:**

BOX LAW GROUP, PLLC  
David Box  
Kaitlyn Turner  
525 NW 11<sup>th</sup> St., Ste. 205  
Oklahoma City, OK 73103  
405-652-0099 Phone  
[david@boxlawgroup.com](mailto:david@boxlawgroup.com)  
[kaitlyn@boxlawgroup.com](mailto:kaitlyn@boxlawgroup.com)

## **SPUD- MASTER DESIGN STATEMENT**

This document serves as the Master Design Statement and fulfills the ordinance requirements for the Simplified Planned Unit Development (Chapter 59, Section 14150.B of the Oklahoma City Municipal Code, 2020, as amended).

### **I. Special Development Regulations:**

The following Special Development Regulations and/or limitations are placed upon the development of the Simplified Planned Unit Development. Planning and zoning regulations will be those that are in effect at the time of development of this Simplified Planned Unit Development; provided, however, that the density and or intensity of the SPUD shall not be increased. Development is when a permit is issued for any construction or addition to any structure on a development tract. Certain zoning districts are referred to as a part of the Special Development Regulations of this Simplified Planned Unit Development. For purposes of interpretation of these Special Development Regulations, the operative and controlling language and regulations of such zoning districts shall be the language and regulations applicable to the referenced zoning districts as contained in the City of Oklahoma City's Planning and Zoning Code as such exists at the time of development of this Simplified Planned Unit Development. In the event of conflict between provisions of this SPUD and any of the provisions of the Oklahoma City Municipal Code, as amended ("Code"), in effect at the time a permit is applied for with respect to any lot, block, tract and/or parcel of land subject to this SPUD, the provisions of the Code shall prevail and be controlling; provided however, that in the event of a conflict between the Special Use and Development Regulations specifically negotiated as a part of this SPUD and the provisions of the Code in effect at the time a permit is applied for with respect to any lot, block, tract and/or parcel of land subject to this SPUD, such Special Use and Development Regulations of this SPUD shall prevail and be controlling.

1. This site will be developed in accordance with the regulation of the **R-1 Single-Family Residential District** (OKC Zoning Ordinance, 2020, as amended), except that the following restrictions will apply:

In addition to all uses in the R-1 District, as well as the uses currently operating on site, the following shall also be permitted:

- |         |  |
|---------|--|
| 8200.3  | Group Residential [limited to lodging associated with the monastery/meditation center]   |
| 8300.43 | Funeral and Interment Services: Interring [limited to one columbarium structure only and not subject to conditional use standards] |

2. **Maximum Building Height:**

The maximum building height shall be in accordance with the base zoning district.

3. **Maximum Building Size:**

The existing structures shall be permitted to remain and deemed to conform to applicable regulations. In the event of a new structure, the maximum building size shall be 6,000 square feet.

**4. Maximum Number of Buildings:**

The existing structures, including statues, shall be permitted to remain and deemed to conform to applicable regulations. There shall be a maximum of four structures within this SPUD.

**5. Building Setback Lines**

Building setback lines shall be in accordance with the base zoning district.

**6. Sight-Proof Screening:**

Sight-proof screening shall be in accordance with the base zoning district.

**7. Landscaping:**

The subject parcel shall meet all requirements of the City of Oklahoma City's Landscaping Ordinance in place at the time of development.

**8. Signs:**

**8.1 Freestanding On-Premise Signs**

Freestanding signs will be in accordance with the base zoning district regulations.

**8.2 Attached Signs**

Attached signs will be in accordance with the base zoning district regulations.

**8.3 Off-Premise Signs**

Non-accessory signs will be prohibited.

**8.4 Electronic Message Display Signs**

Electronic Message Display signs will be prohibited.

**9. Access:**

Access may be taken from NE 115<sup>th</sup> St. or N. Eastern Ave.

**10. Sidewalks**

Sidewalks shall not be required within this SPUD.

**II. Other Development Regulations:**

**1. Architecture:**

Exterior building wall finish on all main structures, exclusive of windows and doors, shall consist of a minimum 70% brick veneer, architectural metal, rock or stone masonry, stucco, and cementitious siding (including, but not limited to, the brand commonly known as James Hardie). No more than 30% EIFS (Exterior Insulation Finish System) shall be permitted. Exposed concrete block buildings shall not be permitted.

**2. Open Space:**

N/A.

**3. Street Improvements:**

N/A.

**4. Site Lighting:**

The site lighting in this SPUD shall be in accordance with Chapter 59, Article XII, Section 59-12350 of the Oklahoma City Municipal Code, 2020, as amended.

**5. Dumpsters:**

Dumpsters shall be located within an area screened by a fence or masonry wall of sufficient height that screens the dumpster from public streets and residences and shall be placed no closer than 50 feet from all property lines adjacent to residential zoning district or use.

Trash collection facilities in this SPUD shall be in accordance with Chapter 49 of the Oklahoma City Municipal Code, 2020, as amended.

**6. Parking:**

The existing parking shall be permitted to remain and deemed to conform to applicable regulations. In the event of a new structure, the design and number of all parking facilities in this SPUD shall be in accordance with Chapter 59, Article X of the Oklahoma City Municipal Code, 2020, as amended, except there shall be a maximum of 20 parking spaces.

**7. Maintenance:**

Maintenance of the common areas in the development shall be the responsibility of the property owner or Property Owners Association. No structures, storage of material, grading, fill, or other obstructions, including fences, either temporary or permanent, that shall cause a blockage of flow or an adverse effect on the functioning of the storm water facility, shall be placed within the common areas intended for the use of conveyance of storm water, and/or drainage easements shown. Certain amenities such as, but not limited to, walks, benches, piers, and docks, shall be permitted if installed in a manner to meet the requirements specified above.

**8. Drainage:**


Development of this parcel will comply with Chapter 16 of the Oklahoma City Municipal Code, 2020, as amended.

**III. Supporting Documents**

Exhibit A: Legal Description

Exhibit B: Conceptual Site Plan

# Exhibit B

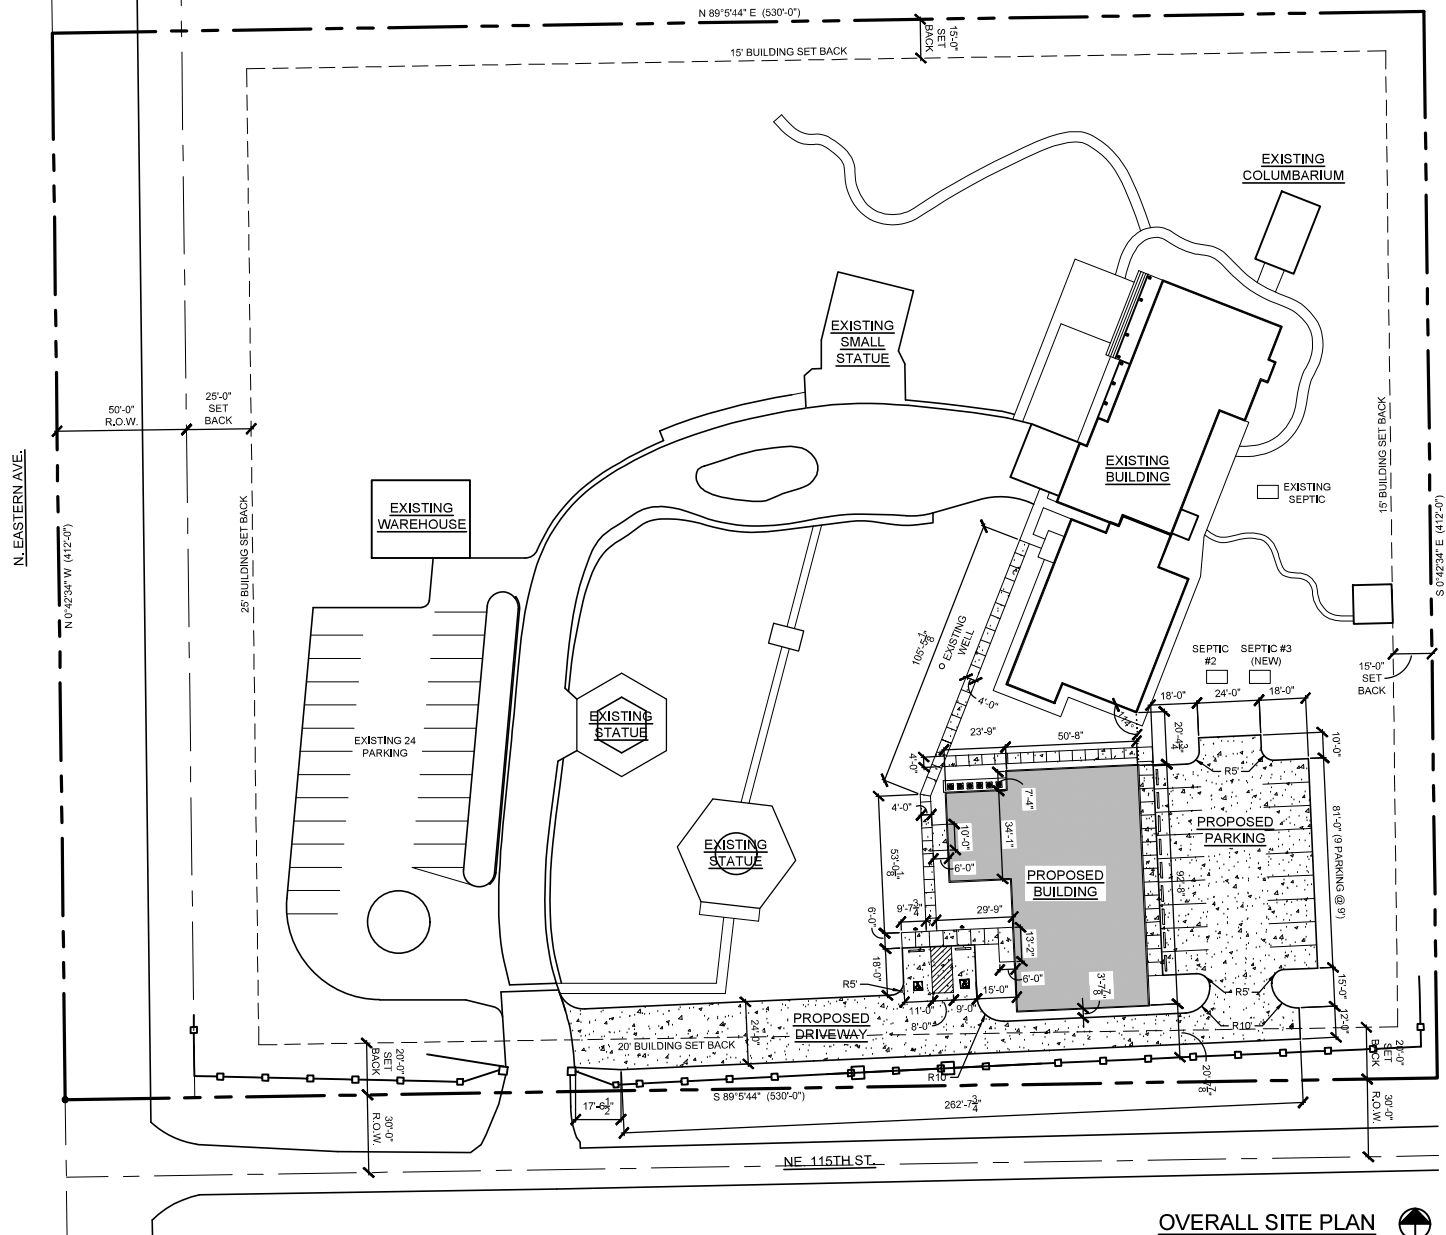

**OVERALL SITE PLAN**  
 SCALE: NOT TO SCALE

